



NORTH SENECA SOLAR PROJECT

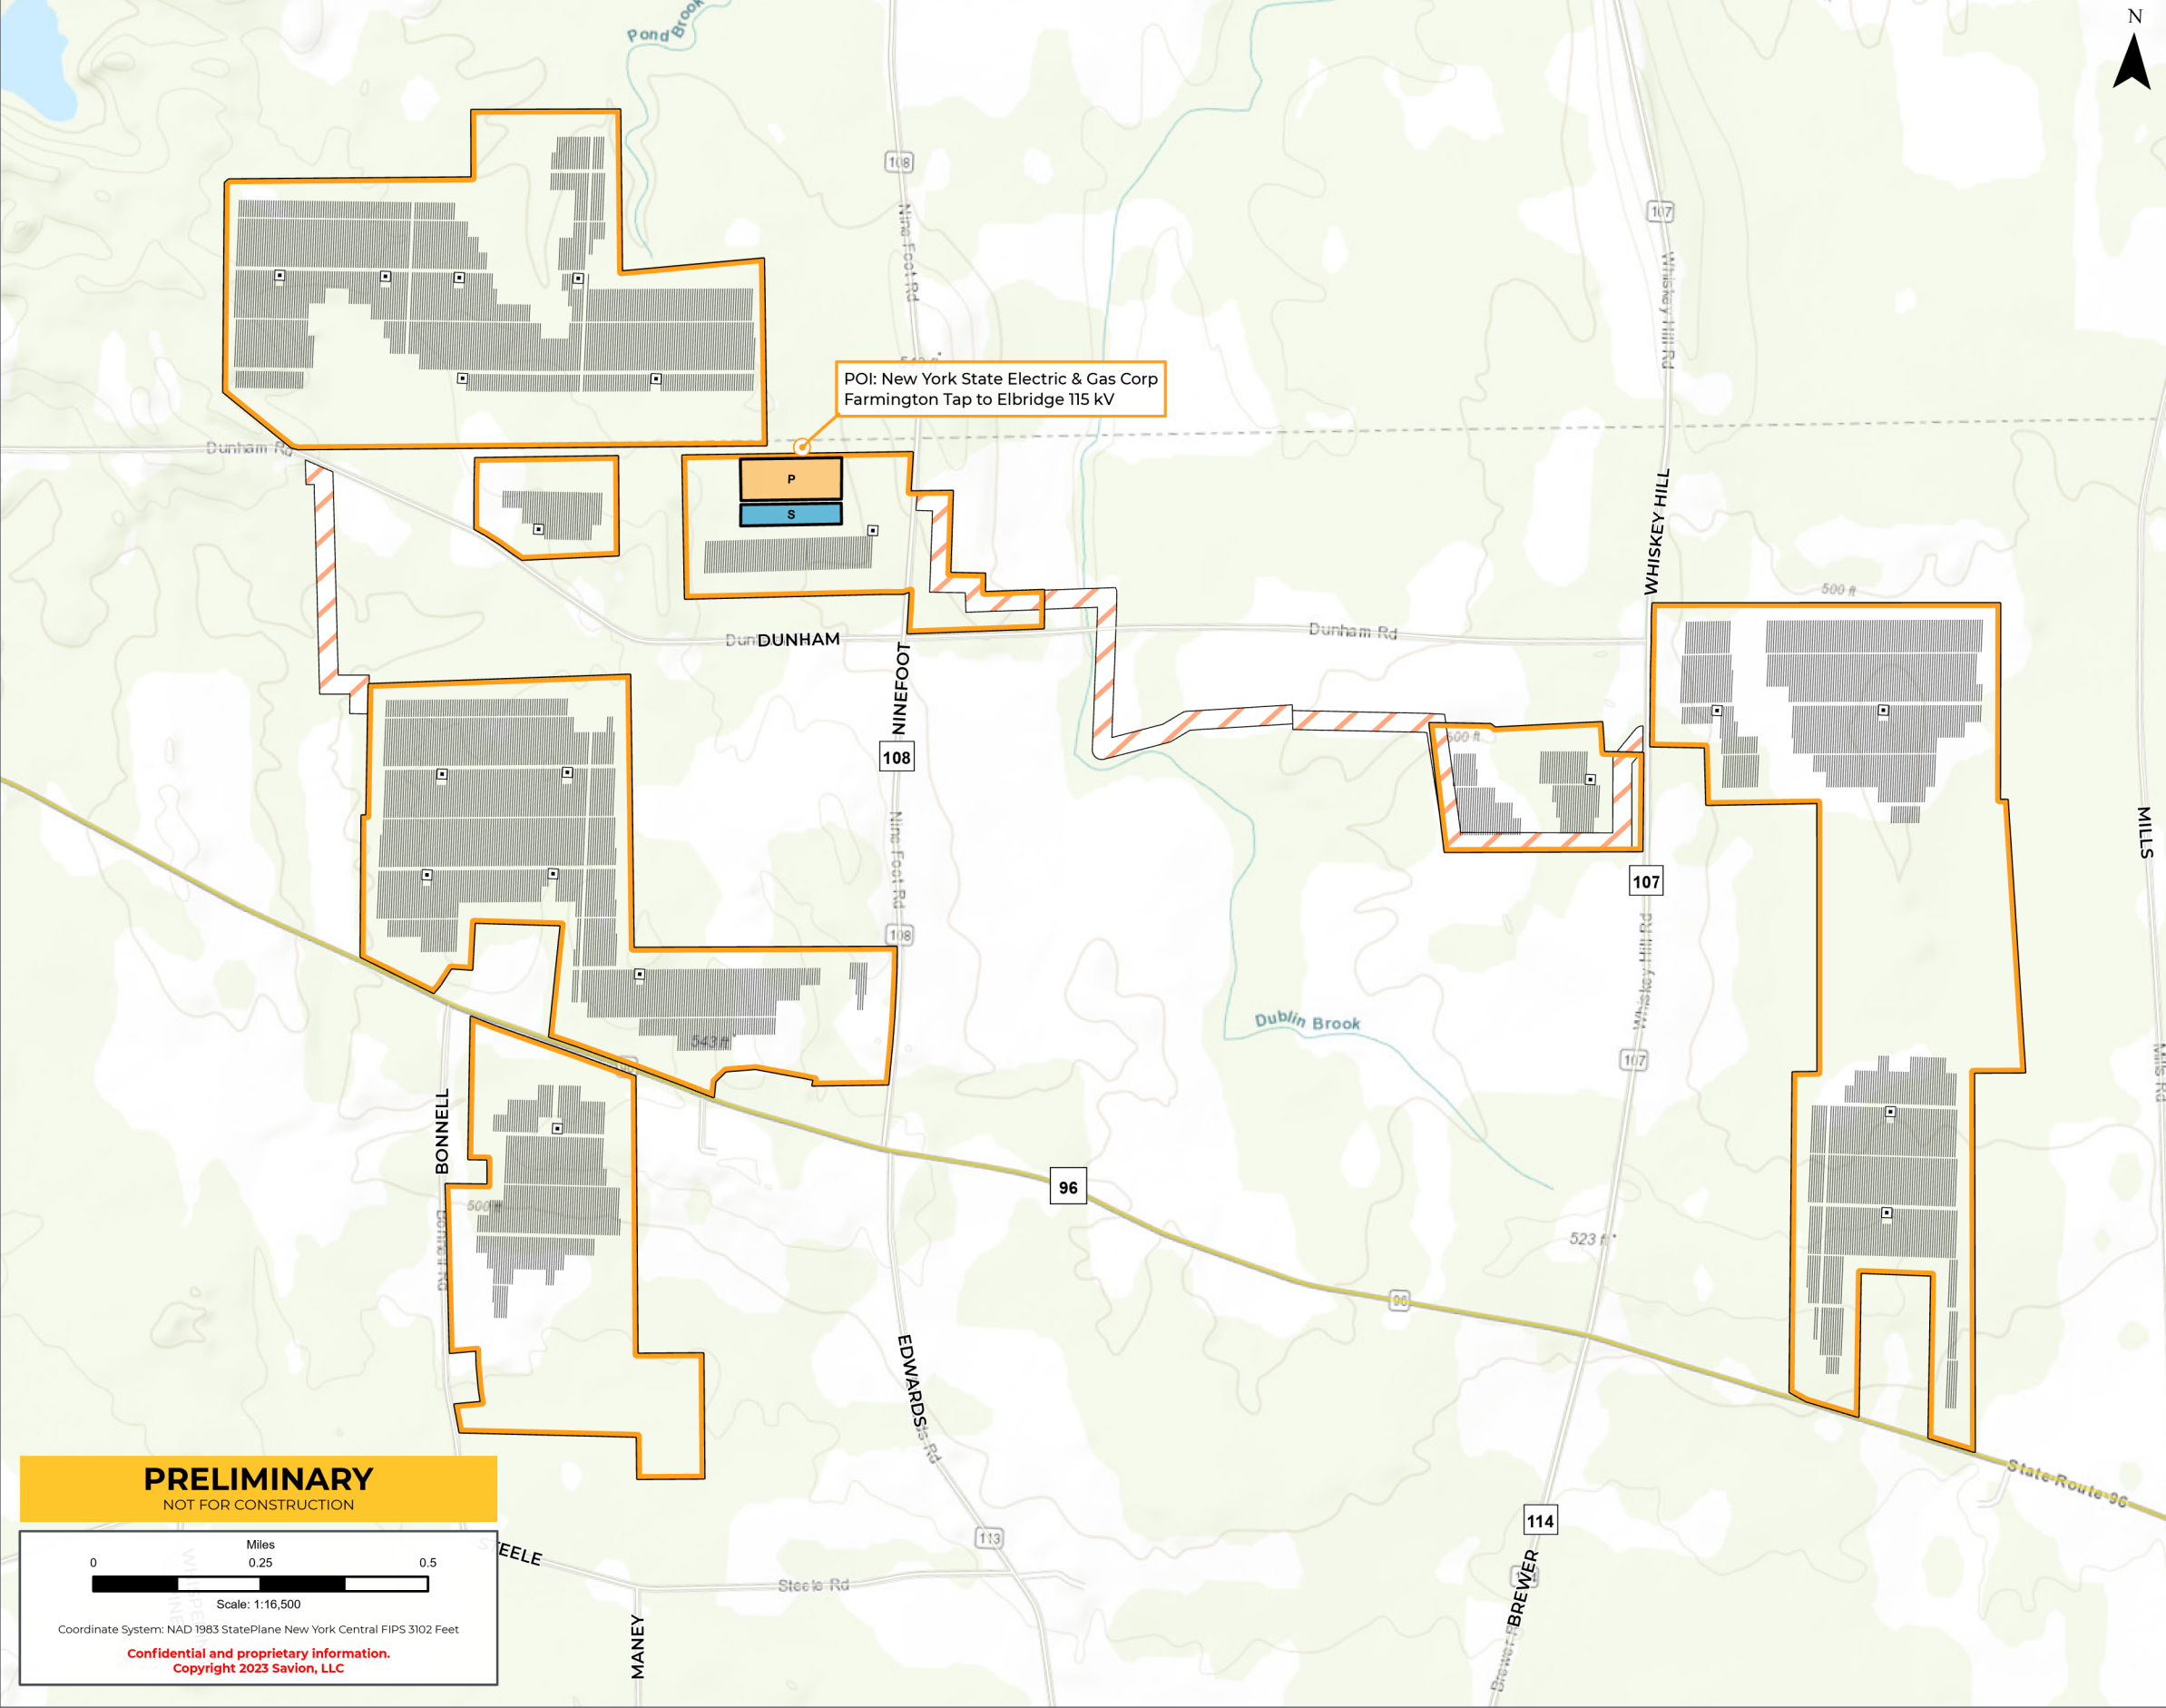

- Project Boundary
- Point of Interconnection
- POI Switching Station
- Project Substation
- Inverter
- Panel
- MV Collection Easements

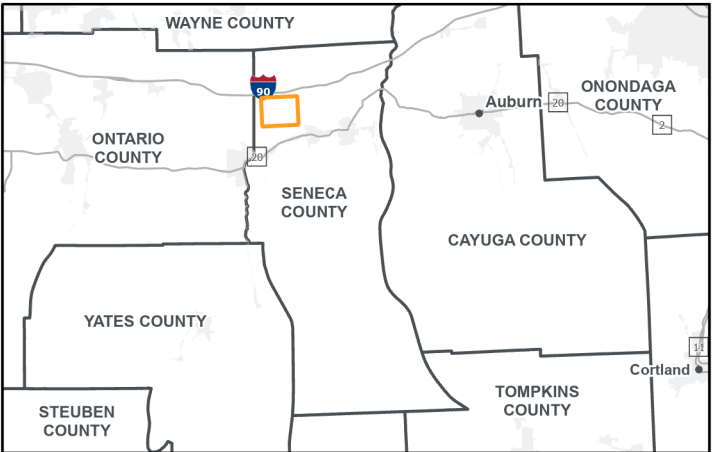

PRELIMINARY DESIGN – NOT FOR CONSTRUCTION

PROJECT: NORTH SENECA	
DEVELOPER: SAVION, LLC	ENGINEER:
DATE: 9/6/2023	SCALE: 1 INCH : 1,375 FEET
NOTES:	

SHEET:
PROJECT OVERVIEW

PRELIMINARY

NOT FOR CONSTRUCTION

00.250.5

Miles

Scale: 1:16,500

Coordinate System: NAD 1983 StatePlane New York Central FIPS 3102 Feet

Confidential and proprietary information.
Copyright 2023 Savion, LLC